



SIP AVENUE CONCEPT PLAN SEPTEMBER 2020 SHEET 1 OF 3

SCALE IN FEET


30' 20' 10' 0 30' 60'

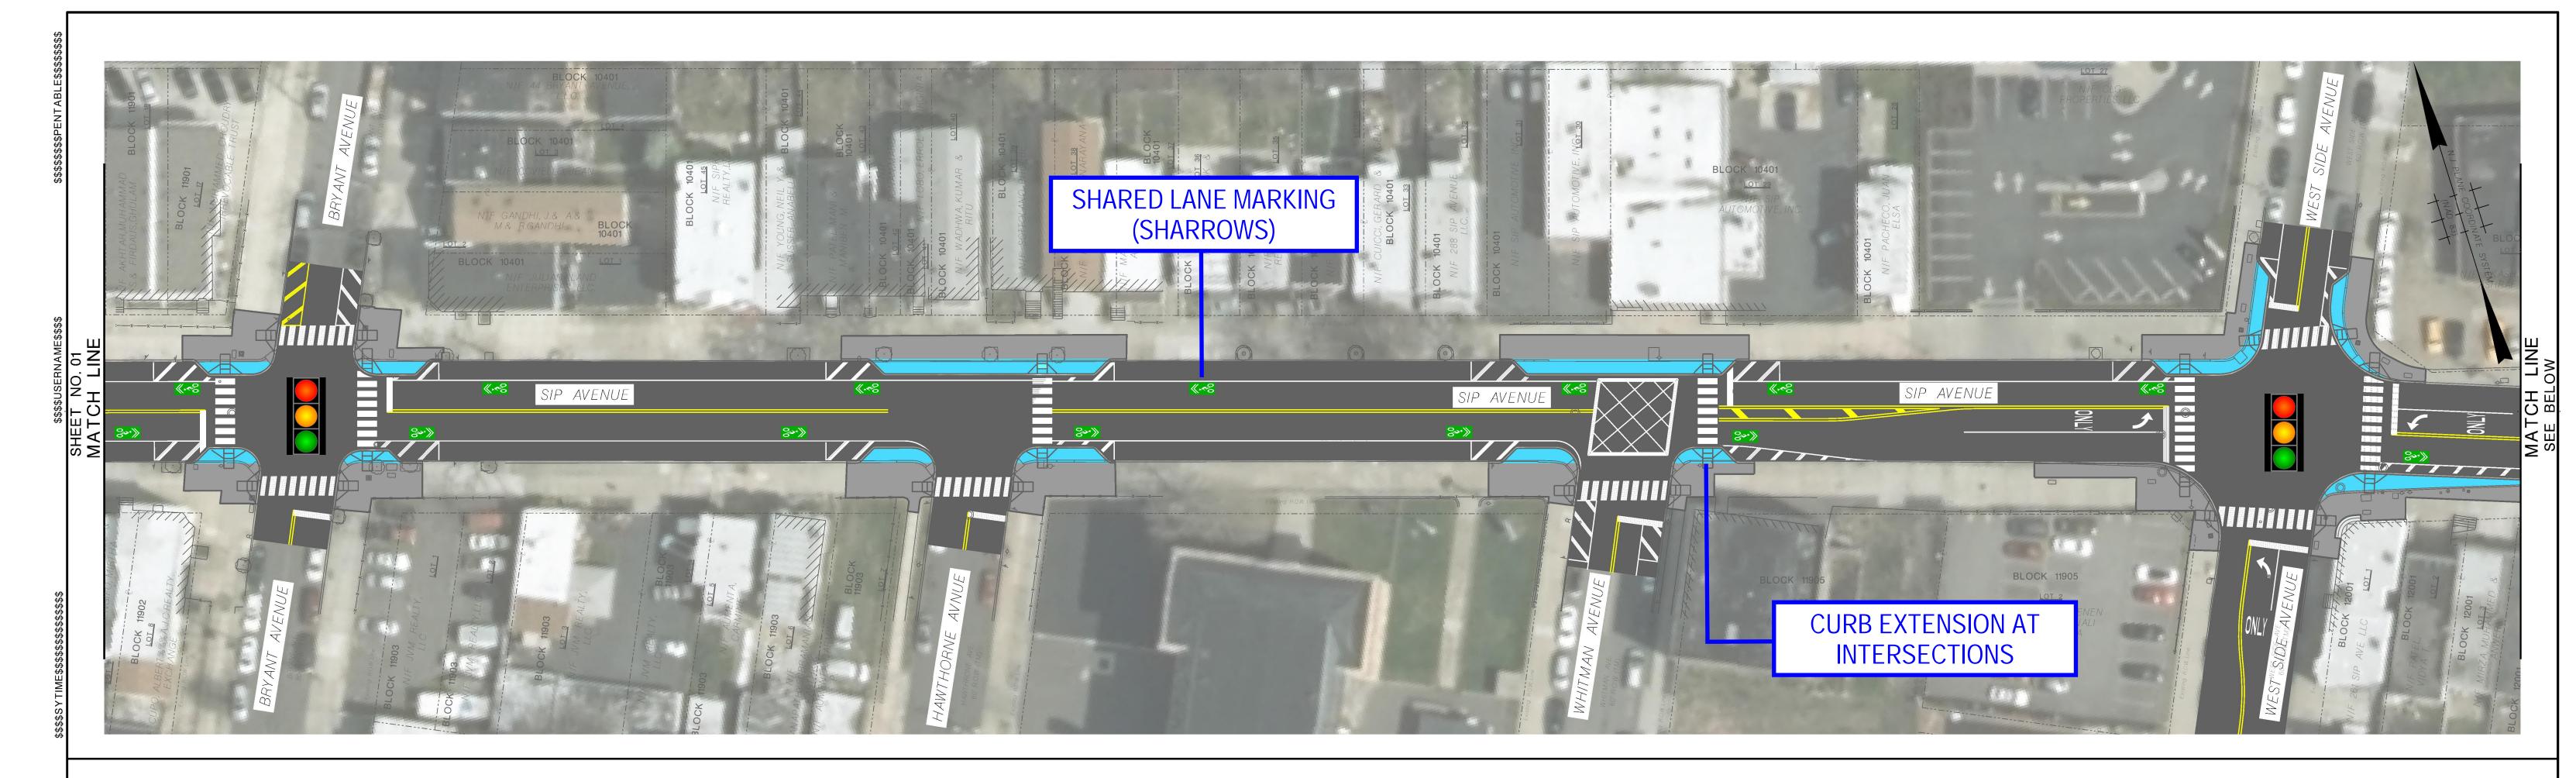


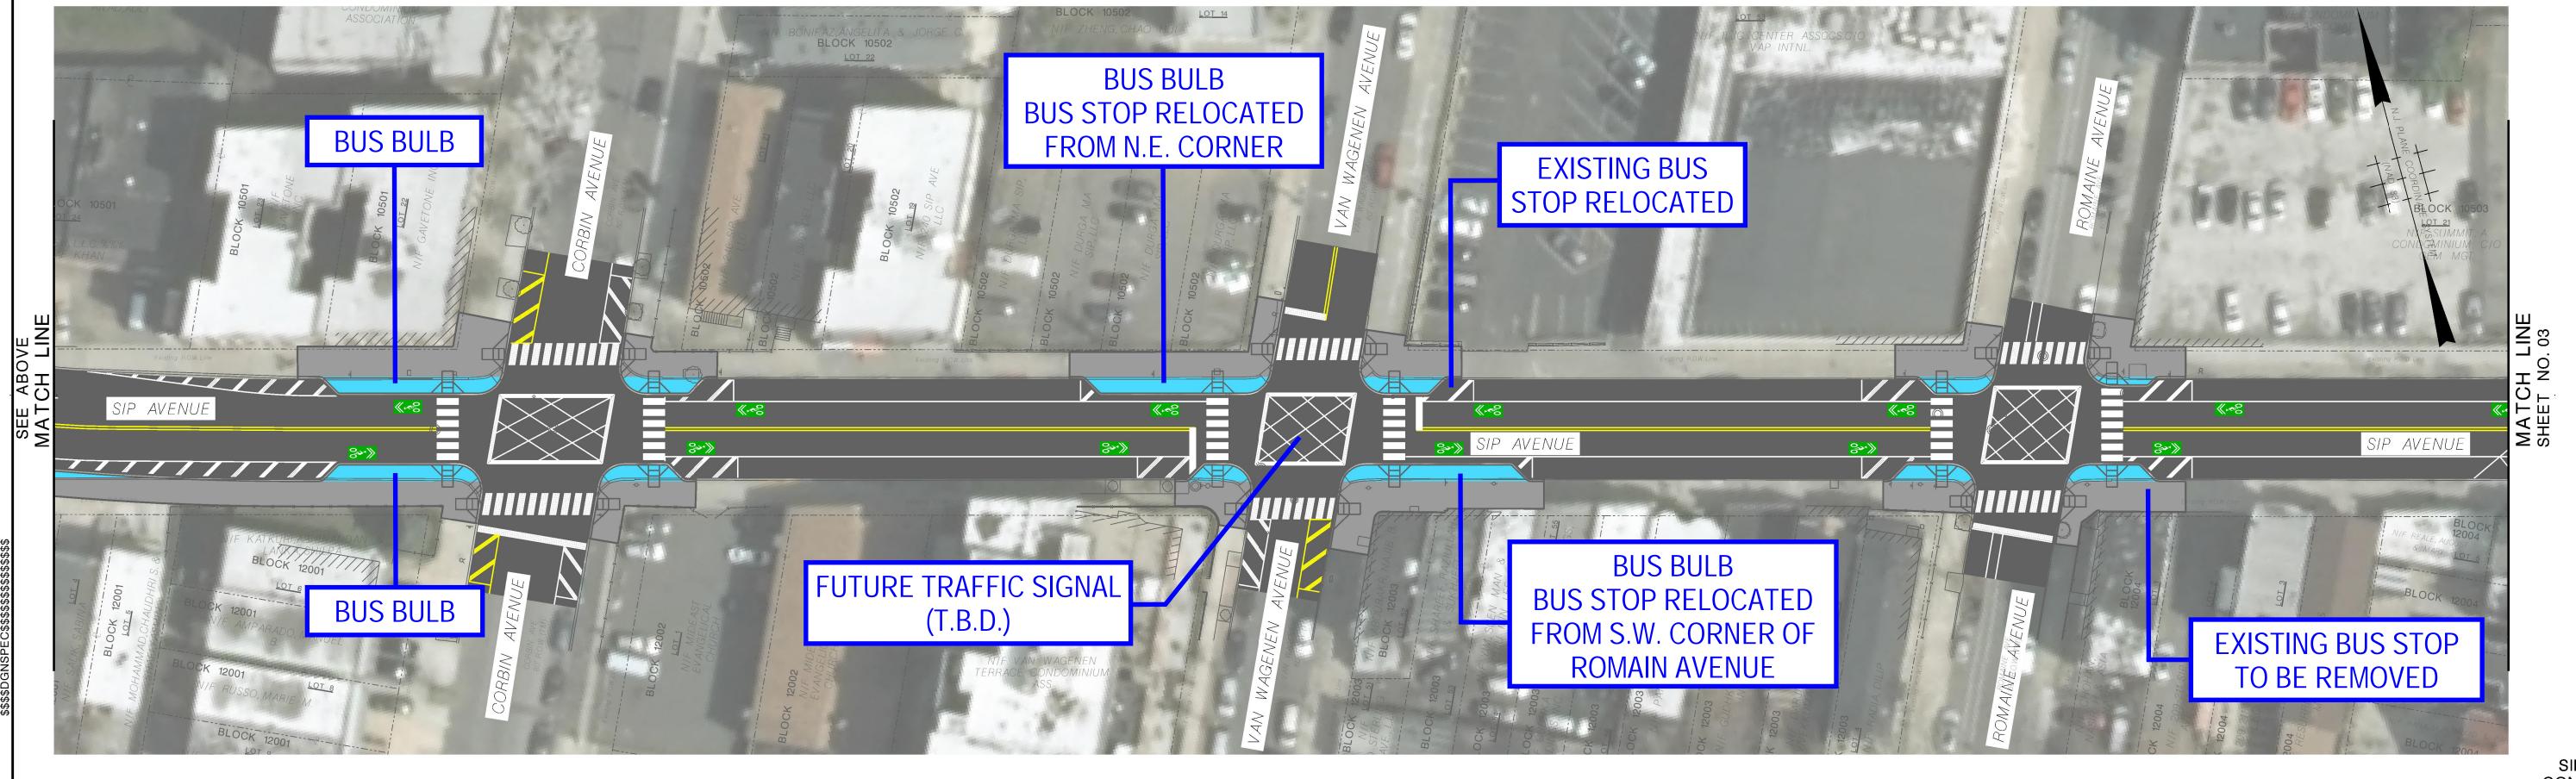

SIP AVENUE CONCEPT PLAN SEPTEMBER 2020 SHEET 2 OF 3

SCALE IN FEET
30' 20' 10' 0 30' 6

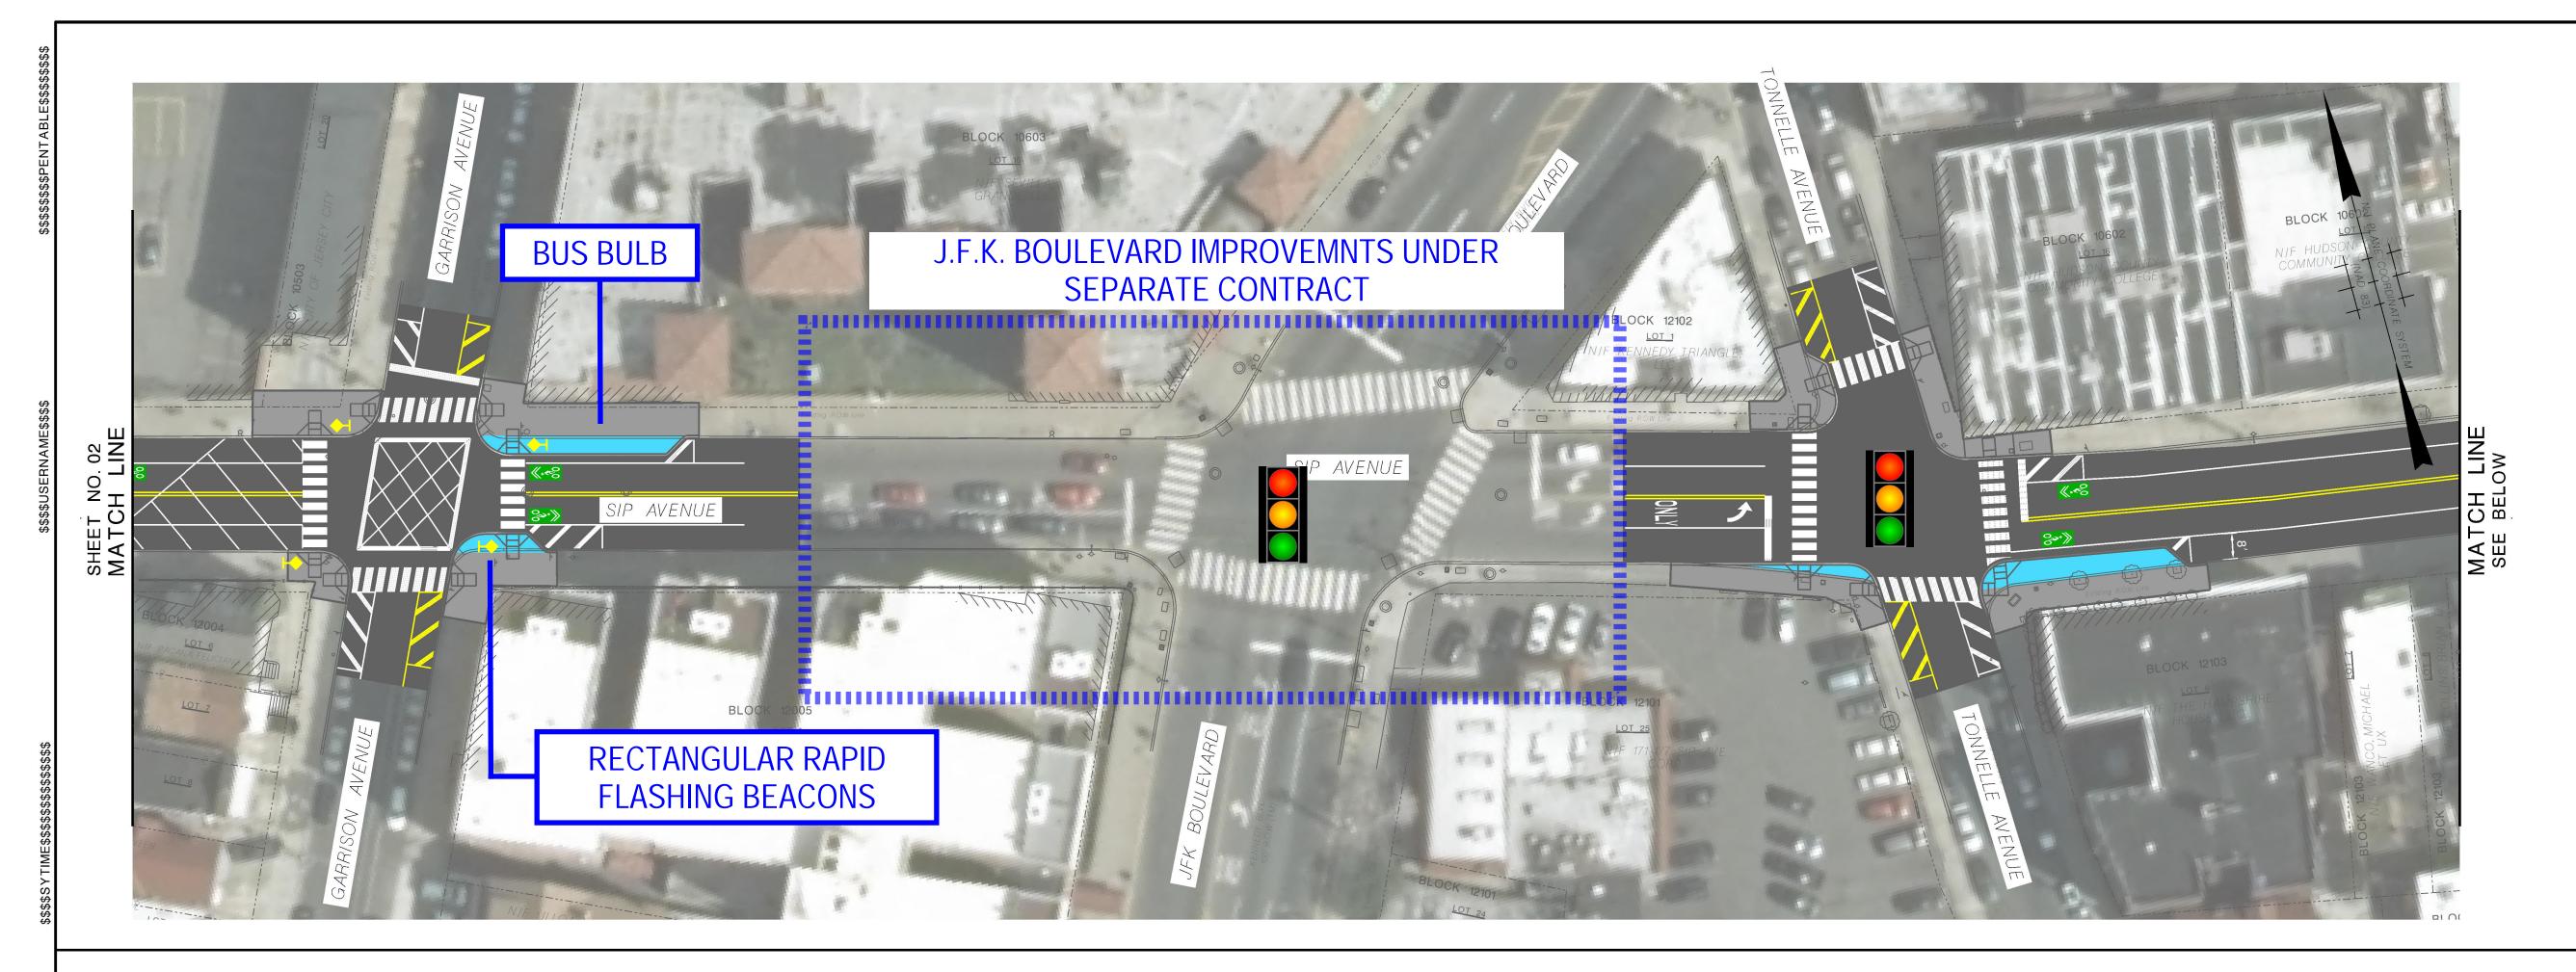

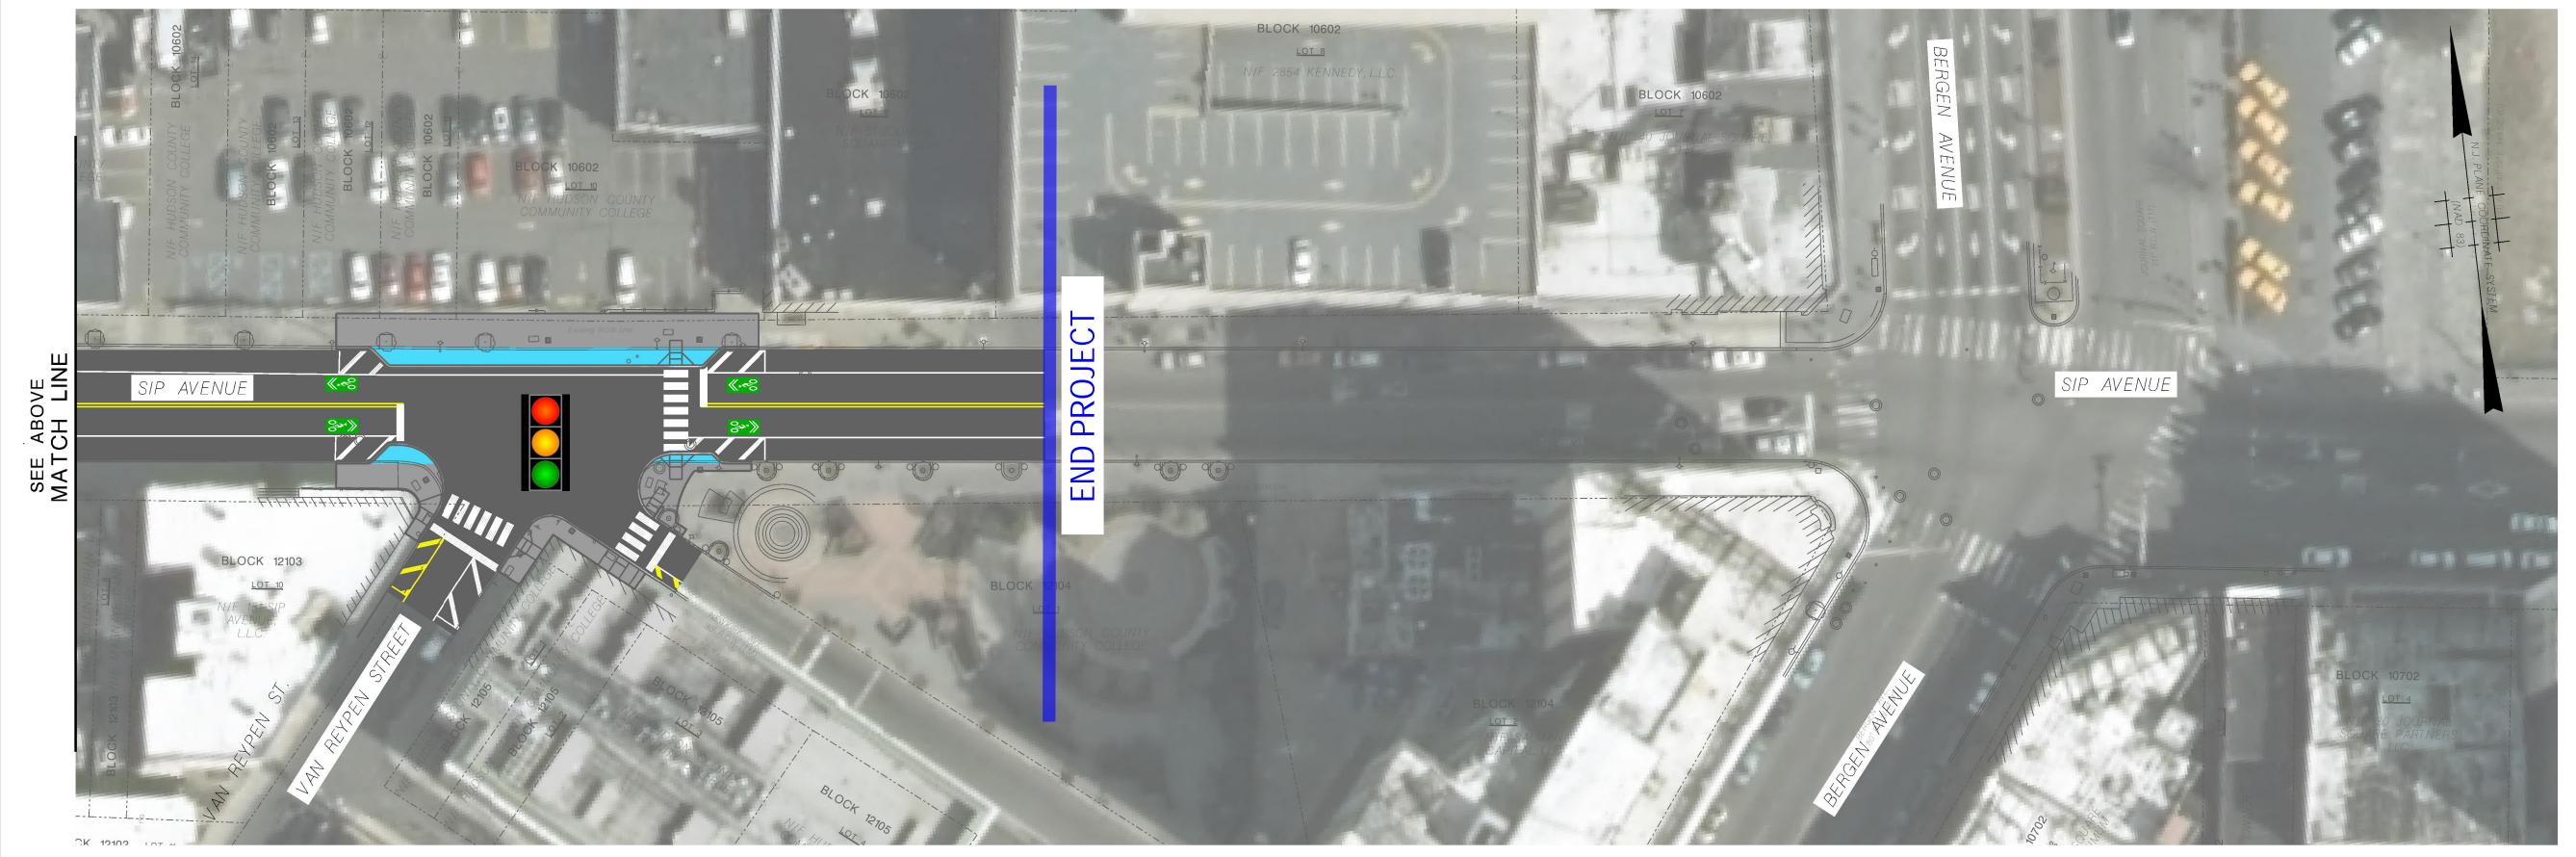

SIP AVENUE CONCEPT PLAN SEPTEMBER 2020 SHEET 3 OF 3

SCALE IN FEET

30' 20' 10' 0 30' 6