


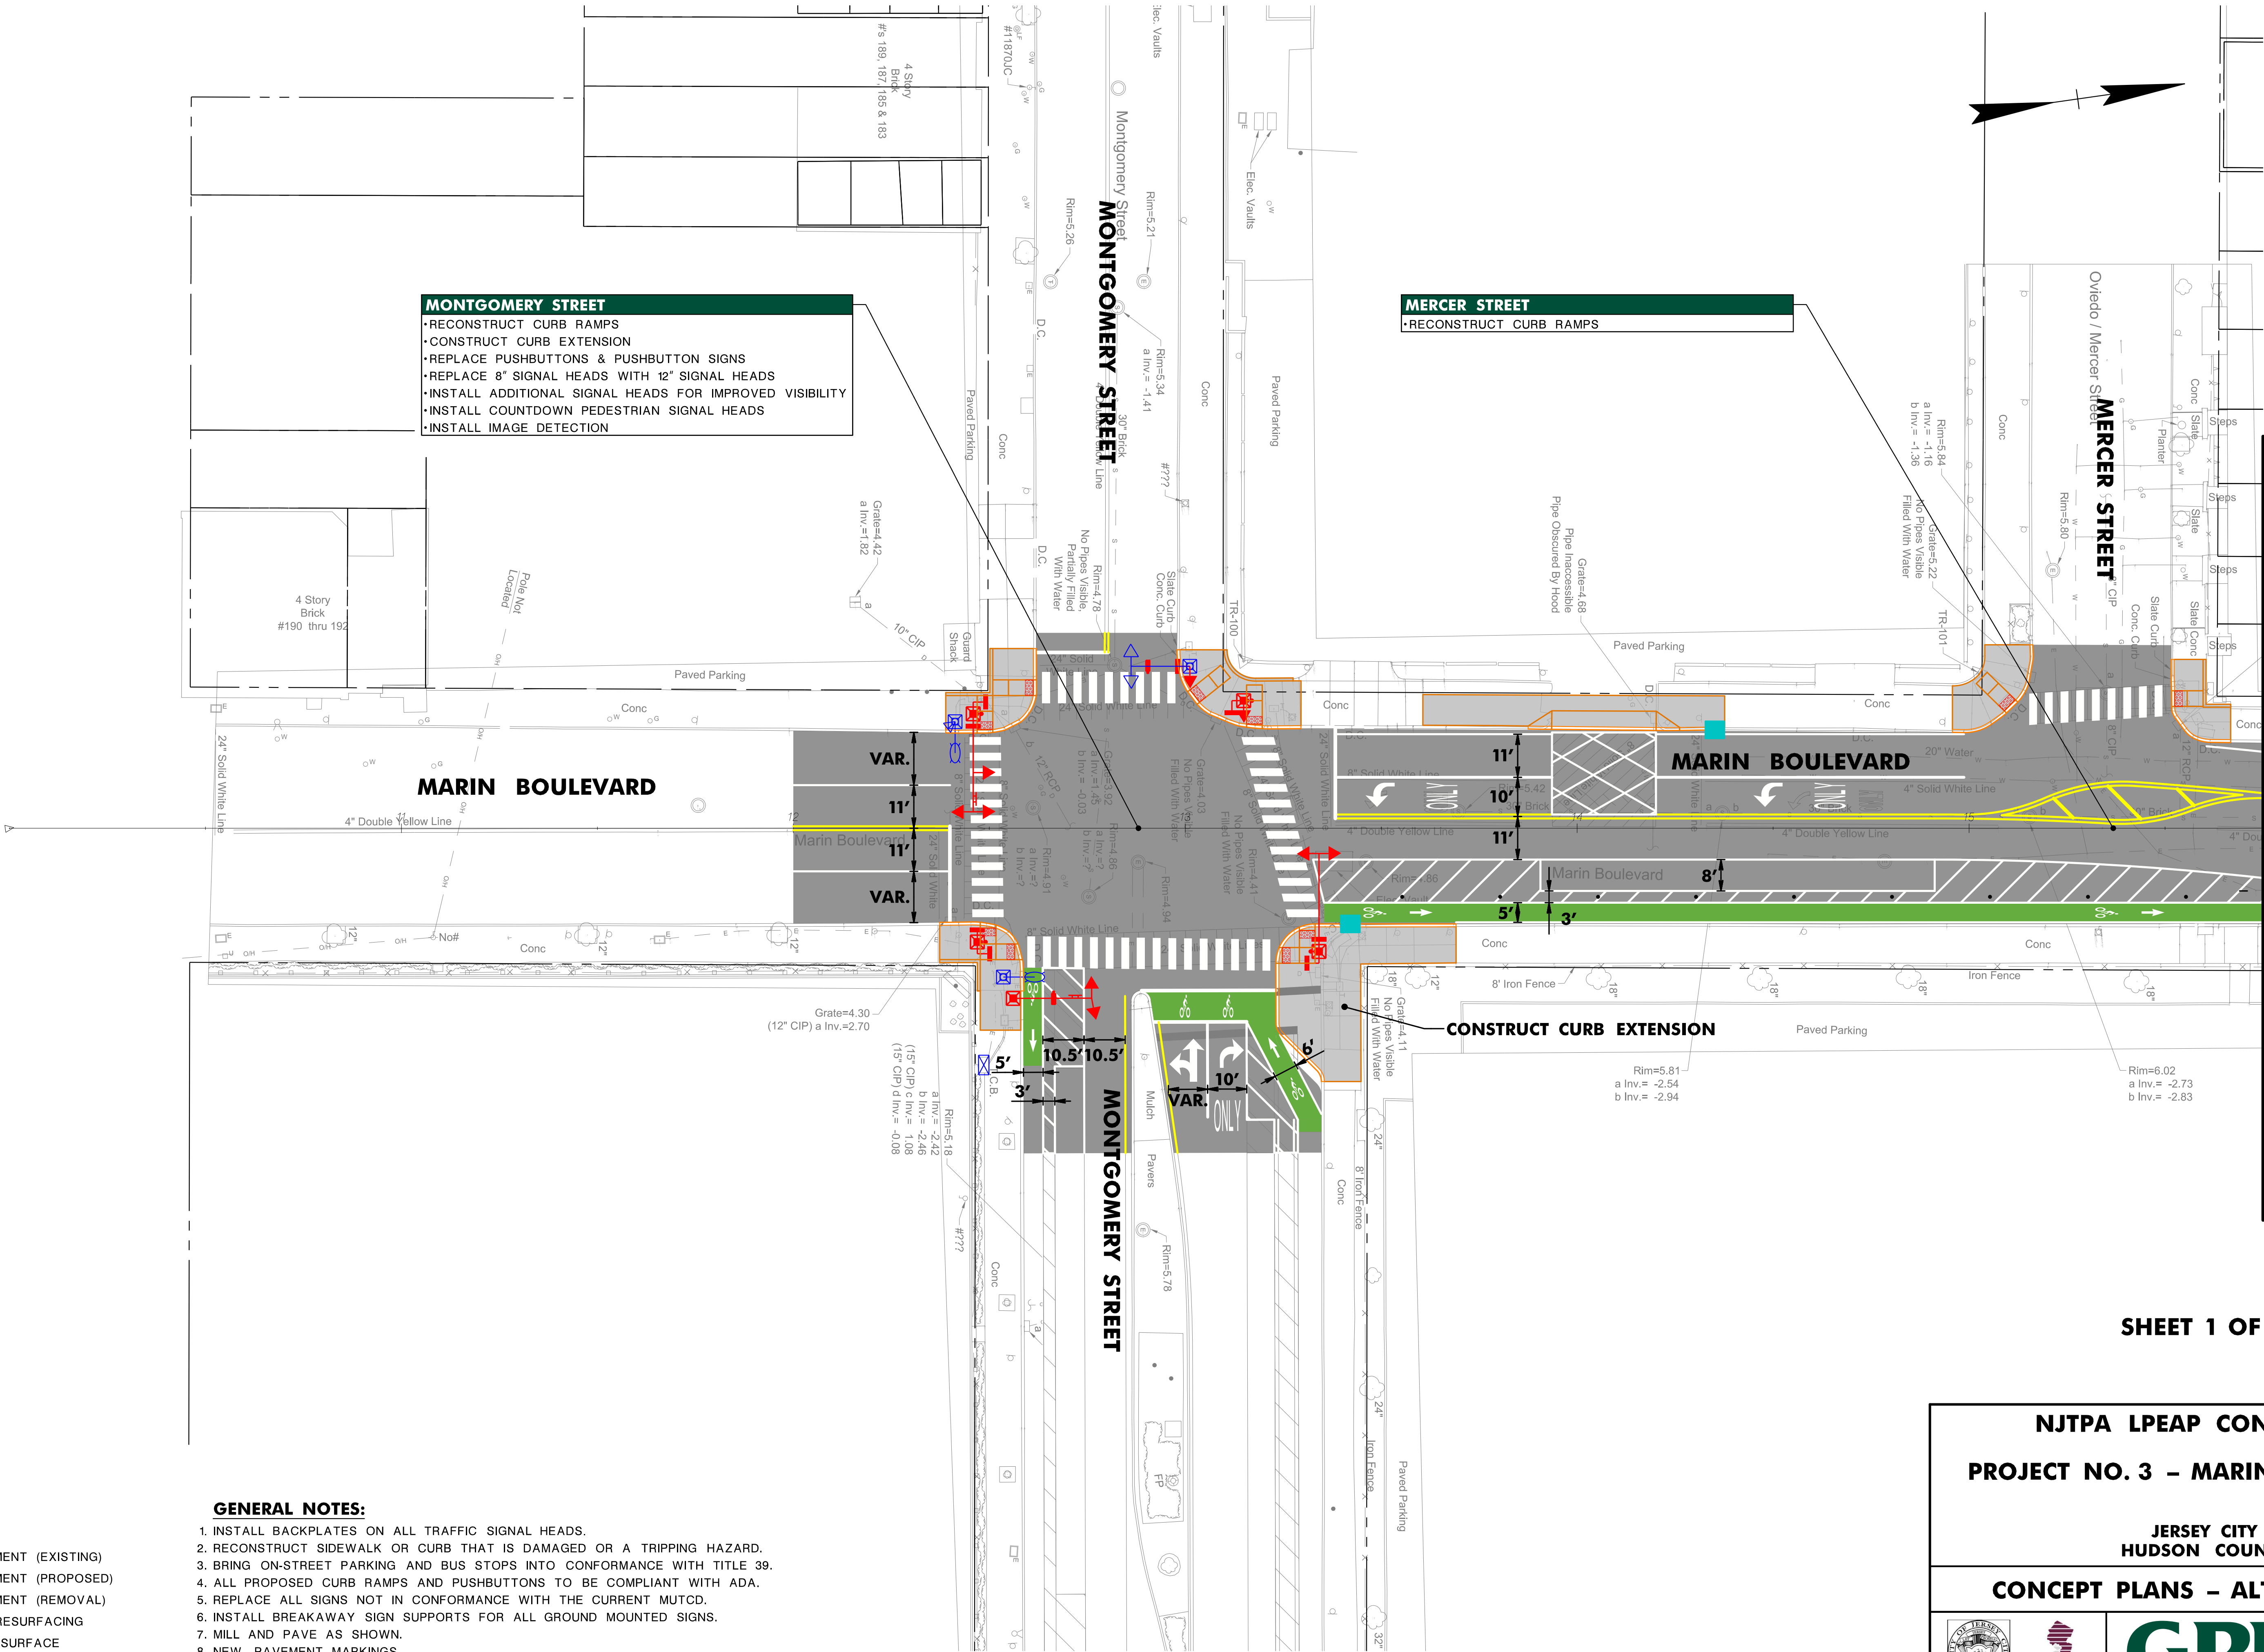

MATCH LINE MARIN BOULEVARD @ STA. 15+75

SHEET 1 OF 6

NJTPA LPEAP CONTRACT A
PROJECT NO. 3 – MARIN BOULEVARD

JERSEY CITY
HUDSON COUNTY

CONCEPT PLANS – ALTERNATIVE 5




Engineering
Design
Planning
Construction Management



- LEGEND:**
- PROPOSED CURB
 - PROPOSED SIDEWALK
 - TRAFFIC SIGNAL EQUIPMENT (EXISTING)
 - TRAFFIC SIGNAL EQUIPMENT (PROPOSED)
 - TRAFFIC SIGNAL EQUIPMENT (REMOVAL)
 - PROPOSED PAVEMENT RESURFACING
 - DETECTABLE WARNING SURFACE
 - PROPOSED INLET
 - PROPOSED FLEXIBLE DELINEATOR
 - EXISTING R.O.W.

- GENERAL NOTES:**
1. INSTALL BACKPLATES ON ALL TRAFFIC SIGNAL HEADS.
 2. RECONSTRUCT SIDEWALK OR CURB THAT IS DAMAGED OR A TRIPPING HAZARD.
 3. BRING ON-STREET PARKING AND BUS STOPS INTO CONFORMANCE WITH TITLE 39.
 4. ALL PROPOSED CURB RAMPS AND PUSHBUTTONS TO BE COMPLIANT WITH ADA.
 5. REPLACE ALL SIGNS NOT IN CONFORMANCE WITH THE CURRENT MUTCD.
 6. INSTALL BREAKAWAY SIGN SUPPORTS FOR ALL GROUND MOUNTED SIGNS.
 7. MILL AND PAVE AS SHOWN.
 8. NEW PAVEMENT MARKINGS.
 9. MATCH EXISTING PAVERS WHERE APPLICABLE.
 10. RESET OR REPLACE ANY LOOSE OR DAMAGED PAVERS.

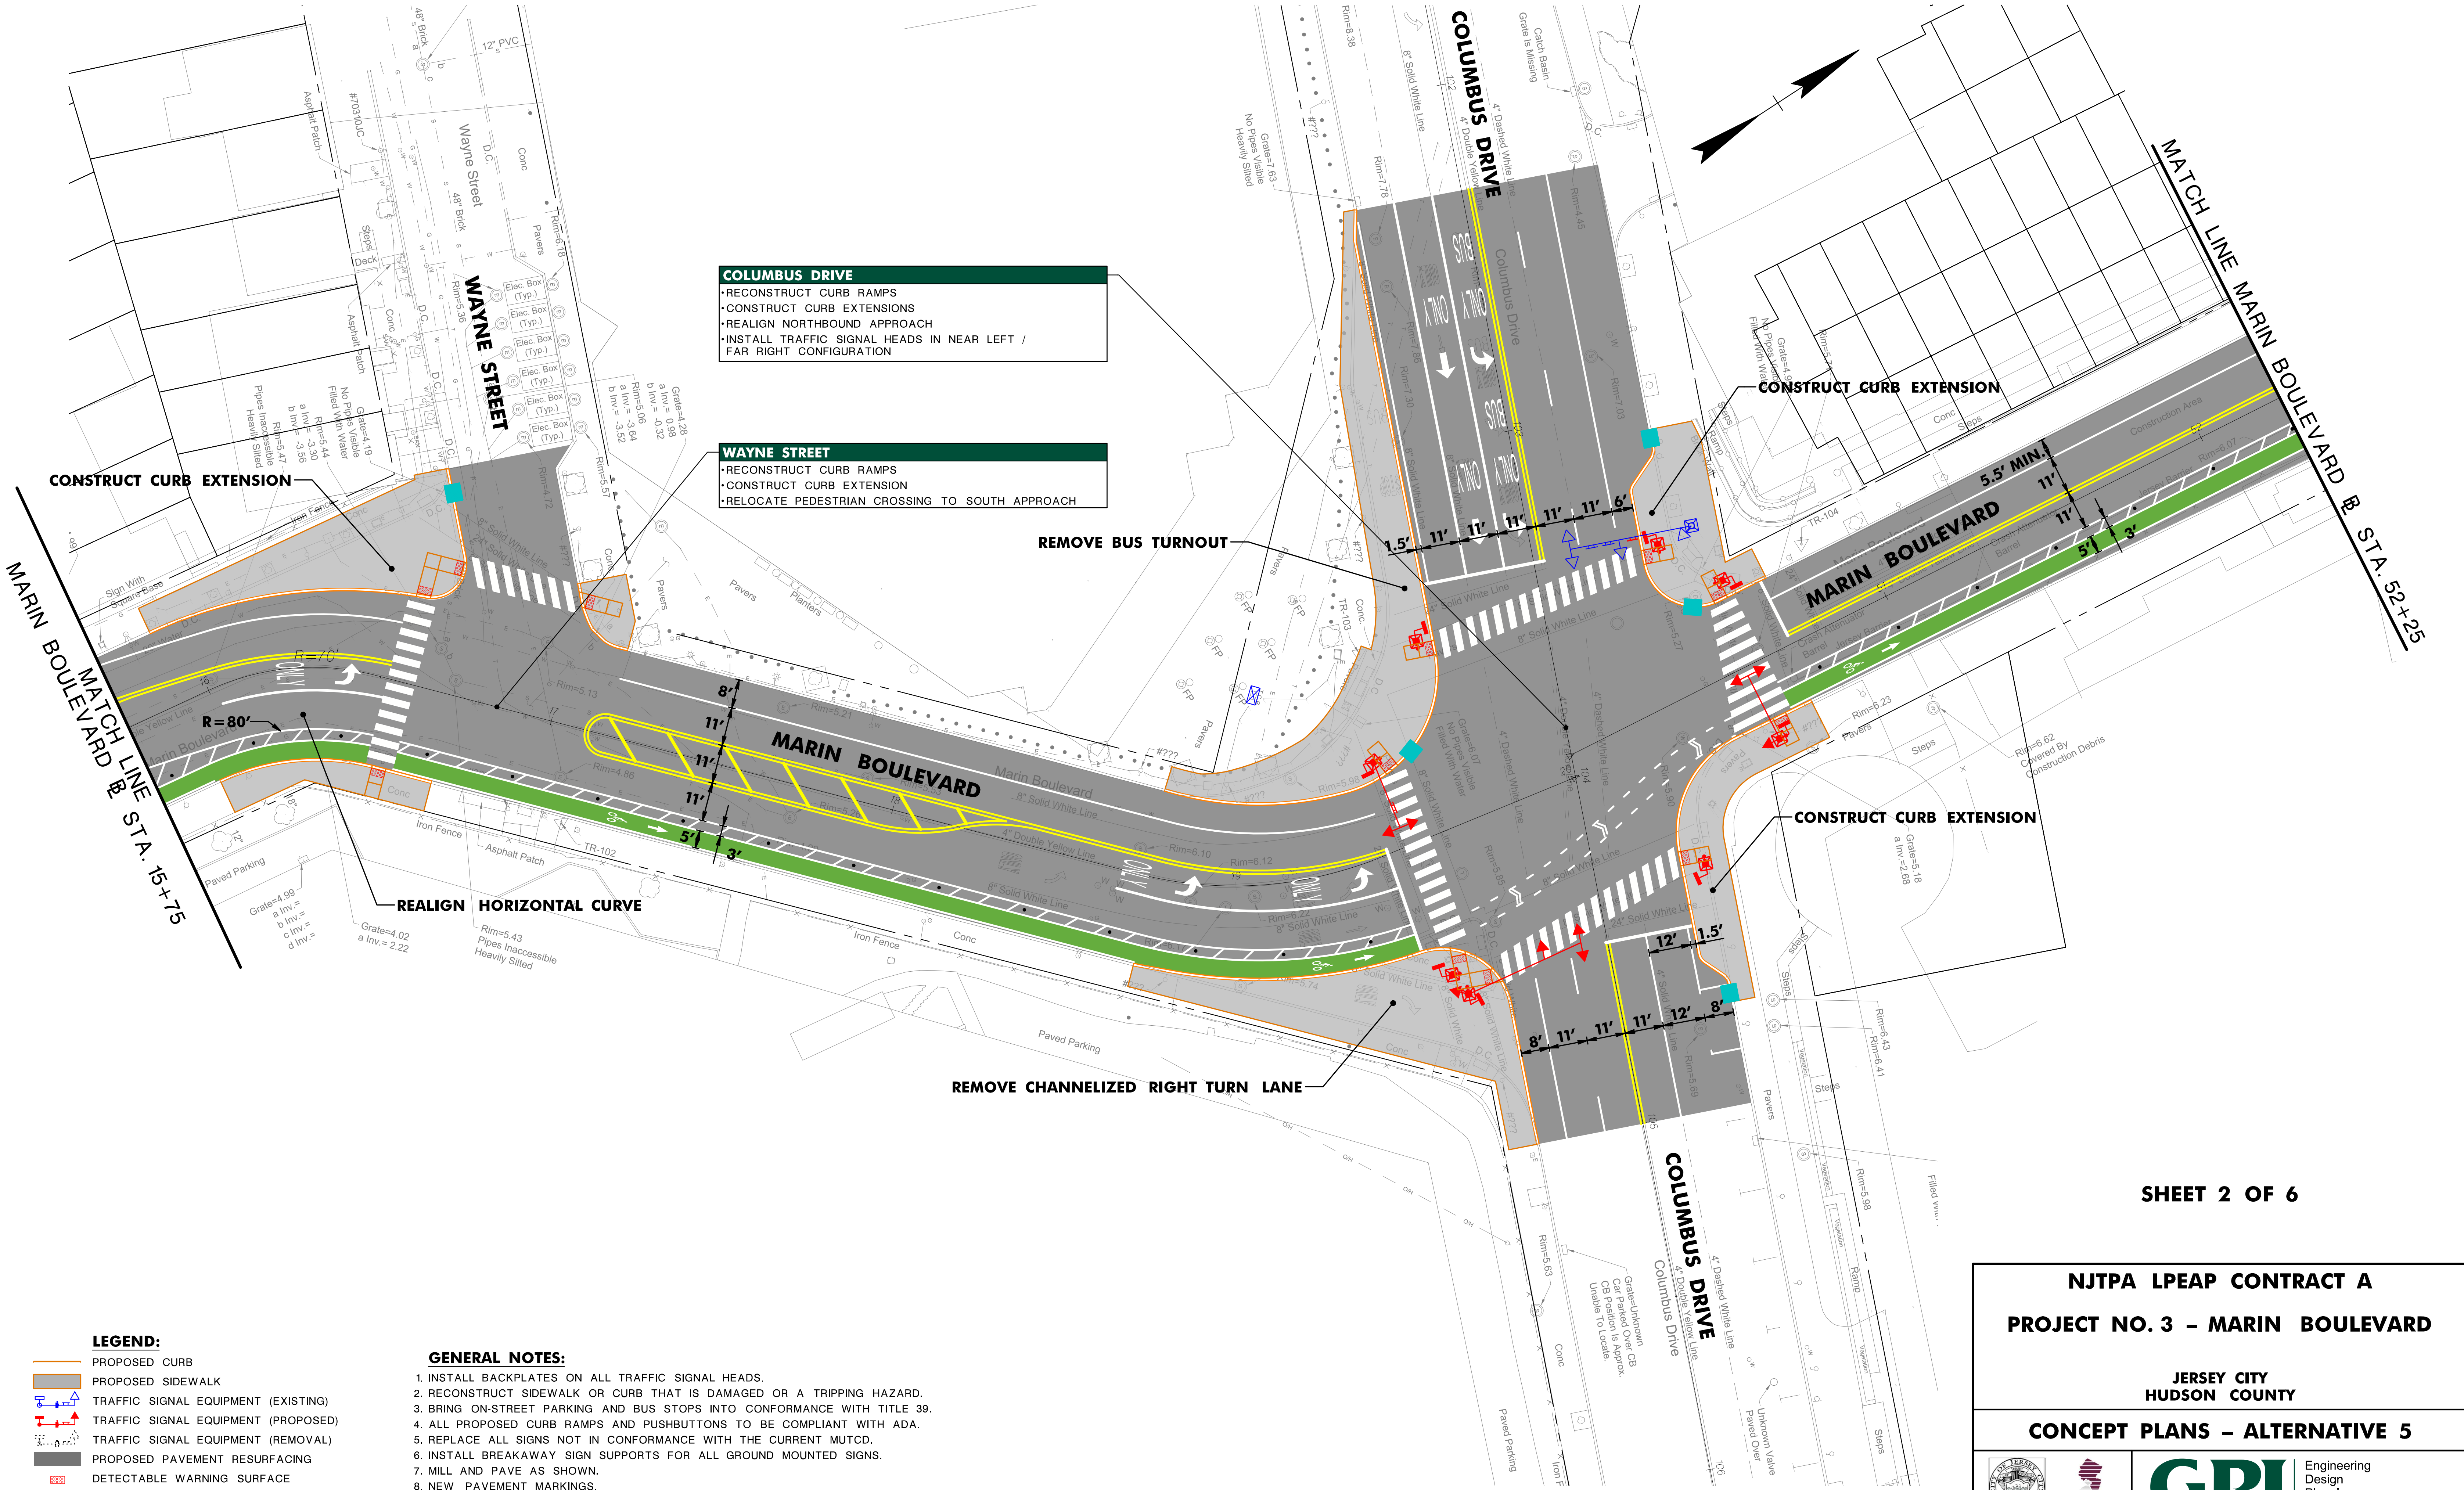

NJTPA LPEAP CONTRACT A
PROJECT NO. 3 – MARIN BOULEVARD

JERSEY CITY
HUDSON COUNTY

CONCEPT PLANS – ALTERNATIVE 5



Engineering
Design
Planning
Construction Management



- LEGEND:**
- PROPOSED CURB
 - PROPOSED SIDEWALK
 - TRAFFIC SIGNAL EQUIPMENT (EXISTING)
 - TRAFFIC SIGNAL EQUIPMENT (PROPOSED)
 - TRAFFIC SIGNAL EQUIPMENT (REMOVAL)
 - PROPOSED PAVEMENT RESURFACING
 - DETECTABLE WARNING SURFACE
 - PROPOSED INLET
 - PROPOSED FLEXIBLE DELINEATOR
 - EXISTING R.O.W.

- GENERAL NOTES:**
1. INSTALL BACKPLATES ON ALL TRAFFIC SIGNAL HEADS.
 2. RECONSTRUCT SIDEWALK OR CURB THAT IS DAMAGED OR A TRIPPING HAZARD.
 3. BRING ON-STREET PARKING AND BUS STOPS INTO CONFORMANCE WITH TITLE 39.
 4. ALL PROPOSED CURB RAMPS AND PUSHBUTTONS TO BE COMPLIANT WITH ADA.
 5. REPLACE ALL SIGNS NOT IN CONFORMANCE WITH THE CURRENT MUTCD.
 6. INSTALL BREAKAWAY SIGN SUPPORTS FOR ALL GROUND MOUNTED SIGNS.
 7. MILL AND PAVE AS SHOWN.
 8. NEW PAVEMENT MARKINGS.
 9. MATCH EXISTING PAVERS WHERE APPLICABLE.
 10. RESET OR REPLACE ANY LOOSE OR DAMAGED PAVERS.

MORGAN STREET
•RECONSTRUCT CURB RAMPS
•REPLACE 8" SIGNAL HEADS WITH 12" SIGNAL HEADS

BAY STREET
•RECONSTRUCT CURB RAMPS
•CONSTRUCT CURB EXTENSIONS
•INSTALL NEW TRAFFIC SIGNAL SYSTEM

MATCH LINE MARIN BOULEVARD @ STA. 52+25

MATCH LINE MARIN BOULEVARD @ STA. 58+50

SHEET 3 OF 6

- LEGEND:**
- PROPOSED CURB
 - PROPOSED SIDEWALK
 - TRAFFIC SIGNAL EQUIPMENT (EXISTING)
 - TRAFFIC SIGNAL EQUIPMENT (PROPOSED)
 - TRAFFIC SIGNAL EQUIPMENT (REMOVAL)
 - PROPOSED PAVEMENT RESURFACING
 - DETECTABLE WARNING SURFACE
 - PROPOSED INLET
 - PROPOSED FLEXIBLE DELINEATOR
 - EXISTING R.O.W.

- GENERAL NOTES:**
1. INSTALL BACKPLATES ON ALL TRAFFIC SIGNAL HEADS.
 2. RECONSTRUCT SIDEWALK OR CURB THAT IS DAMAGED OR A TRIPPING HAZARD.
 3. BRING ON-STREET PARKING AND BUS STOPS INTO CONFORMANCE WITH TITLE 39.
 4. ALL PROPOSED CURB RAMPS AND PUSHBUTTONS TO BE COMPLIANT WITH ADA.
 5. REPLACE ALL SIGNS NOT IN CONFORMANCE WITH THE CURRENT MUTCD.
 6. INSTALL BREAKAWAY SIGN SUPPORTS FOR ALL GROUND MOUNTED SIGNS.
 7. MILL AND PAVE AS SHOWN.
 8. NEW PAVEMENT MARKINGS.
 9. MATCH EXISTING PAVERS WHERE APPLICABLE.
 10. RESET OR REPLACE ANY LOOSE OR DAMAGED PAVERS.

NJTPA LPEAP CONTRACT A
PROJECT NO. 3 - MARIN BOULEVARD



JERSEY CITY
HUDSON COUNTY

CONCEPT PLANS - ALTERNATIVE 5



Engineering
Design
Planning
Construction Management

20' 0 20' 40'

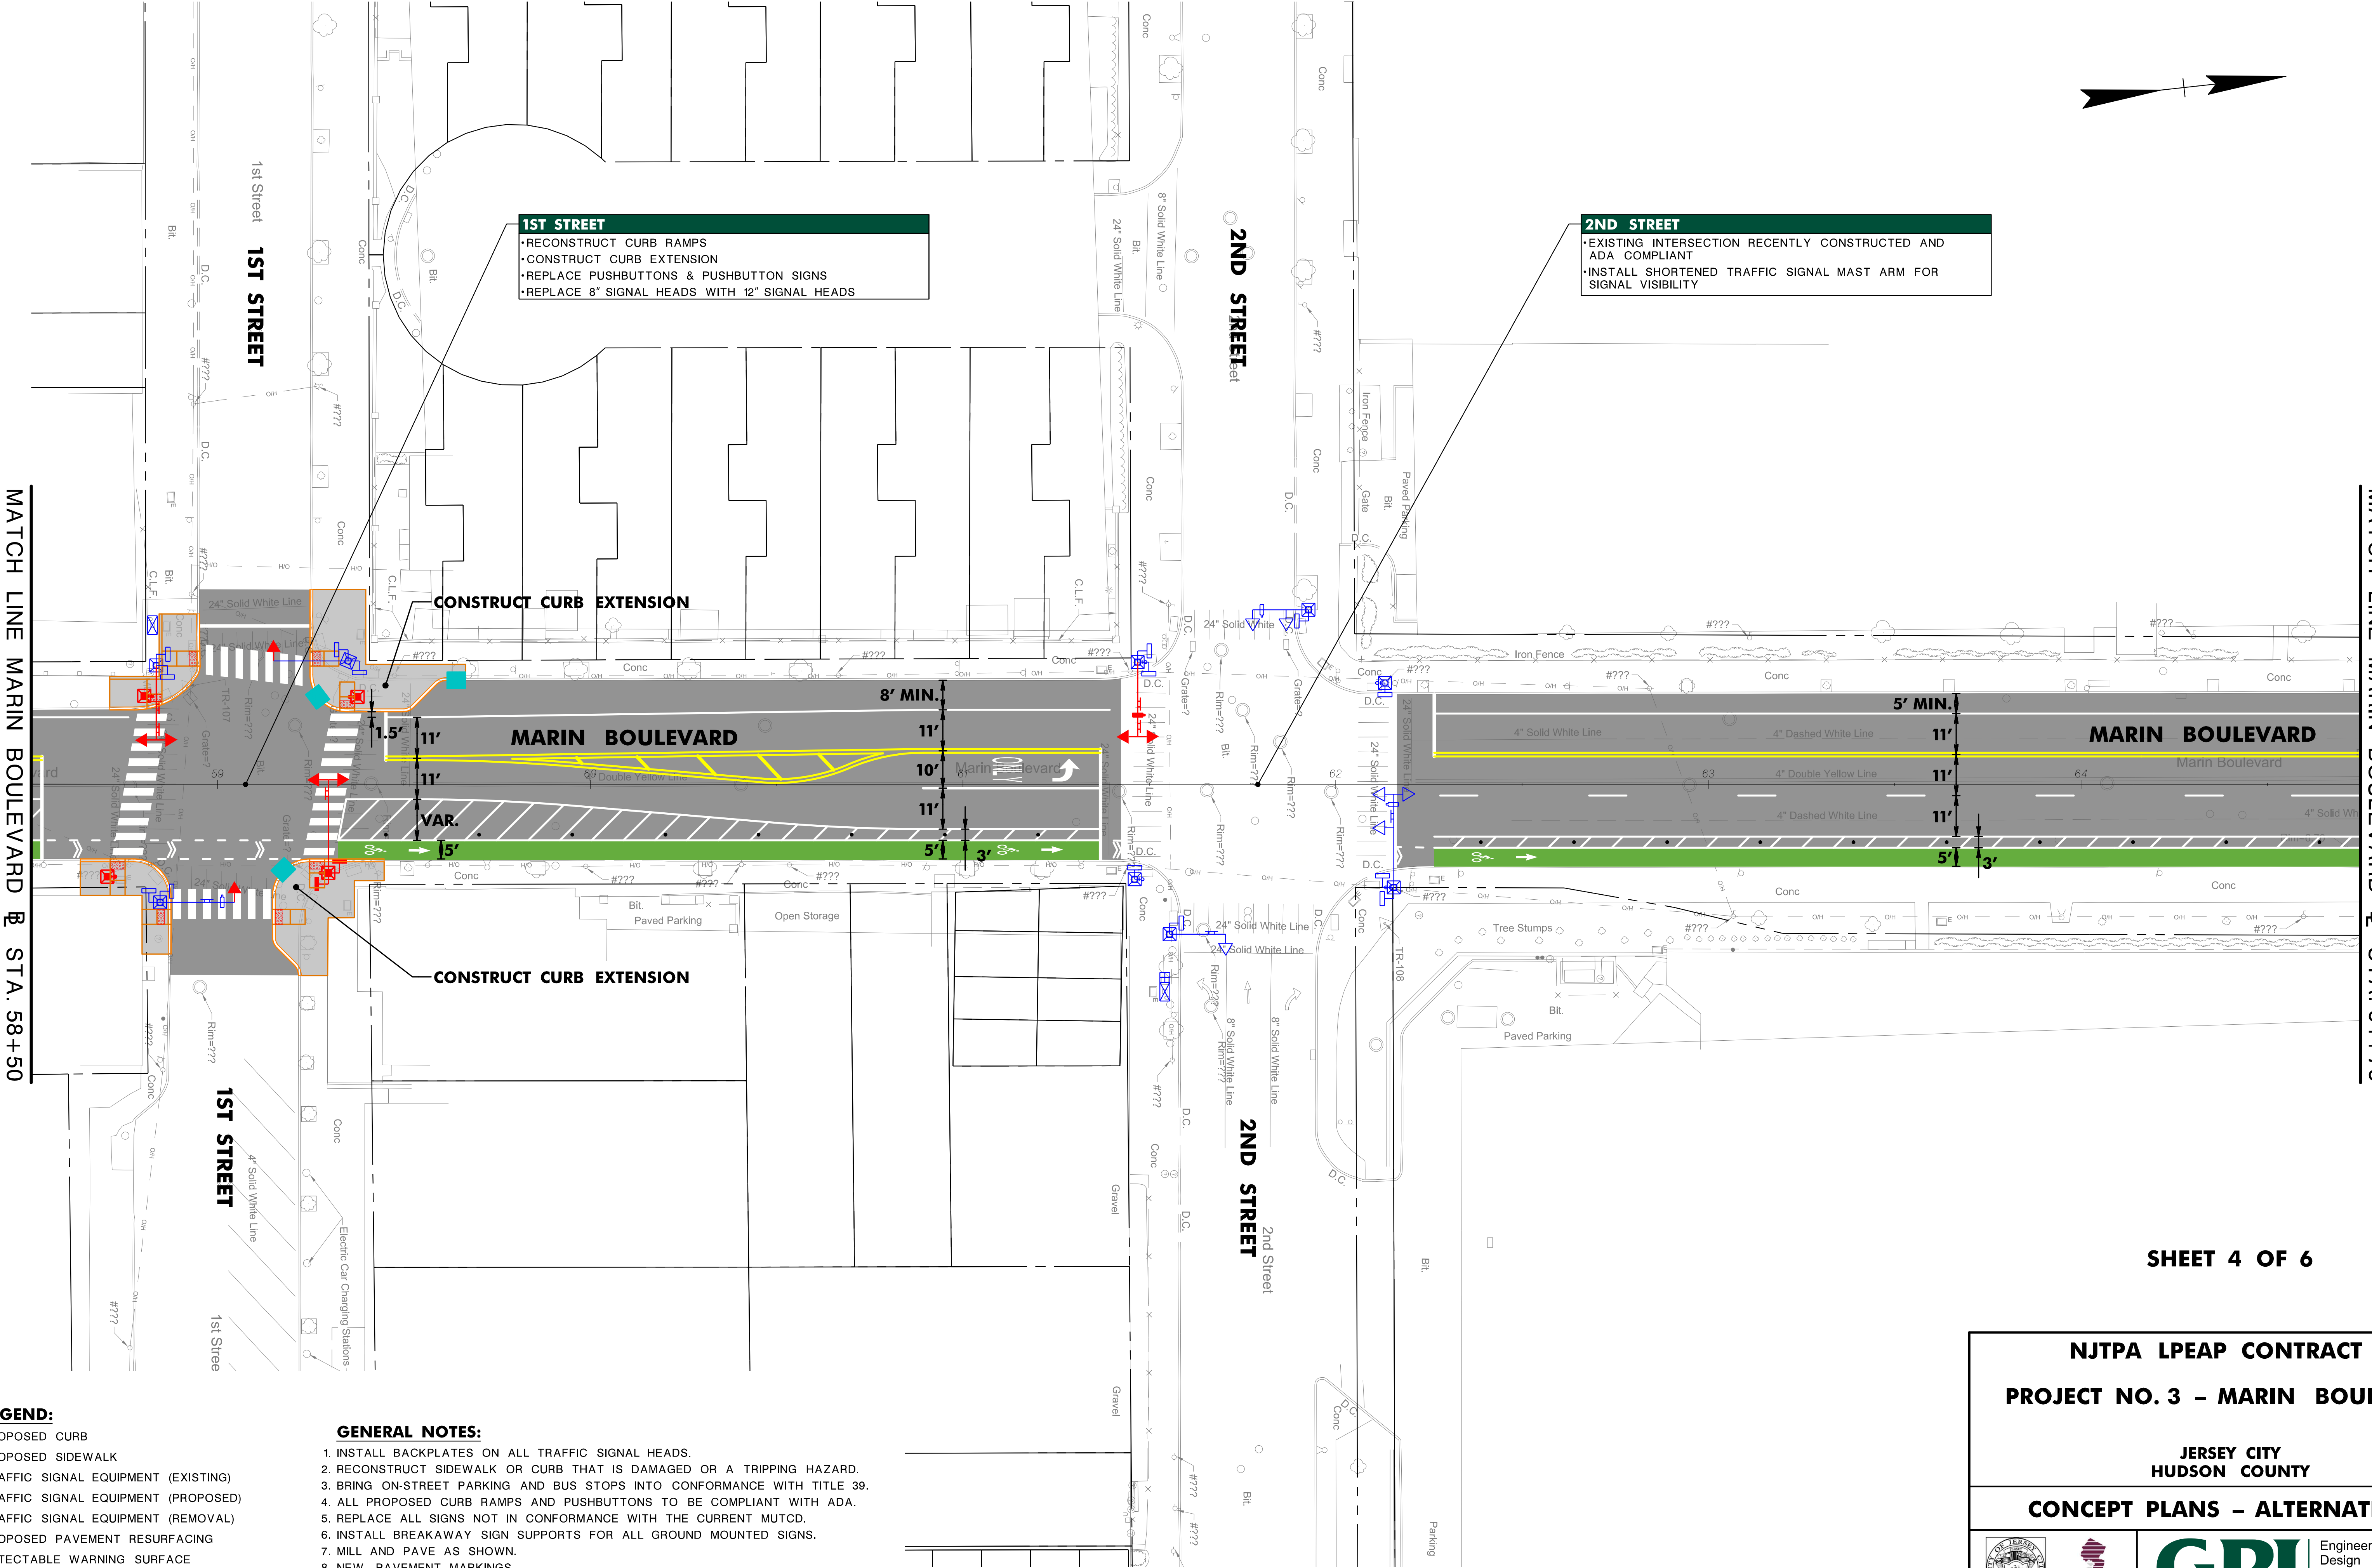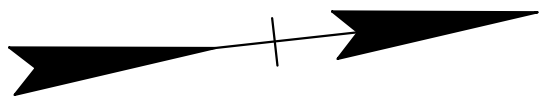

MATCH LINE MARIN BOULEVARD @ STA. 58+50

MATCH LINE MARIN BOULEVARD @ STA. 64+75

SHEET 4 OF 6

NJTPA LPEAP CONTRACT A
PROJECT NO. 3 – MARIN BOULEVARD

JERSEY CITY
HUDSON COUNTY

CONCEPT PLANS – ALTERNATIVE 5




Engineering
Design
Planning
Construction Management



- LEGEND:**
- PROPOSED CURB
 - PROPOSED SIDEWALK
 - TRAFFIC SIGNAL EQUIPMENT (EXISTING)
 - TRAFFIC SIGNAL EQUIPMENT (PROPOSED)
 - TRAFFIC SIGNAL EQUIPMENT (REMOVAL)
 - PROPOSED PAVEMENT RESURFACING
 - DETECTABLE WARNING SURFACE
 - PROPOSED INLET
 - PROPOSED FLEXIBLE DELINEATOR
 - EXISTING R.O.W.

- GENERAL NOTES:**
1. INSTALL BACKPLATES ON ALL TRAFFIC SIGNAL HEADS.
 2. RECONSTRUCT SIDEWALK OR CURB THAT IS DAMAGED OR A TRIPPING HAZARD.
 3. BRING ON-STREET PARKING AND BUS STOPS INTO CONFORMANCE WITH TITLE 39.
 4. ALL PROPOSED CURB RAMPS AND PUSHBUTTONS TO BE COMPLIANT WITH ADA.
 5. REPLACE ALL SIGNS NOT IN CONFORMANCE WITH THE CURRENT MUTCD.
 6. INSTALL BREAKAWAY SIGN SUPPORTS FOR ALL GROUND MOUNTED SIGNS.
 7. MILL AND PAVE AS SHOWN.
 8. NEW PAVEMENT MARKINGS.
 9. MATCH EXISTING PAVERS WHERE APPLICABLE.
 10. RESET OR REPLACE ANY LOOSE OR DAMAGED PAVERS.

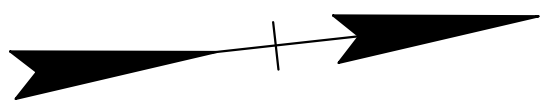

METRO PLAZA DRIVE

- RECONSTRUCT CURB RAMPS
- CONSTRUCT CURB EXTENSION
- REPLACE PUSHBUTTONS & PUSHBUTTON SIGNS
- REPLACE 8" SIGNAL HEADS WITH 12" SIGNAL HEADS
- INSTALL COUNTDOWN PEDESTRIAN SIGNAL HEADS
- INSTALL IMAGE DETECTION

**CONSTRUCT CURB EXTENSION
FOR STANDARD SIDEWALK WIDTH**

7' SIDEWALK

MARIN BOULEVARD

CONSTRUCT CURB EXTENSION

MATCH LINE MARIN BOULEVARD @ STA. 64+75

MATCH LINE MARIN BOULEVARD @ STA. 70+75

METRO PLAZA DRIVE

Metro Plaza Drive

SHEET 5 OF 6

NJTPA LPEAP CONTRACT A
PROJECT NO. 3 – MARIN BOULEVARD

JERSEY CITY
HUDSON COUNTY

CONCEPT PLANS – ALTERNATIVE 5




Engineering
Design
Planning
Construction Management




- LEGEND:**
- PROPOSED CURB
 - PROPOSED SIDEWALK
 - TRAFFIC SIGNAL EQUIPMENT (EXISTING)
 - TRAFFIC SIGNAL EQUIPMENT (PROPOSED)
 - TRAFFIC SIGNAL EQUIPMENT (REMOVAL)
 - PROPOSED PAVEMENT RESURFACING
 - DETECTABLE WARNING SURFACE
 - PROPOSED INLET
 - PROPOSED FLEXIBLE DELINEATOR
 - EXISTING R.O.W.

- GENERAL NOTES:**
1. INSTALL BACKPLATES ON ALL TRAFFIC SIGNAL HEADS.
 2. RECONSTRUCT SIDEWALK OR CURB THAT IS DAMAGED OR A TRIPPING HAZARD.
 3. BRING ON-STREET PARKING AND BUS STOPS INTO CONFORMANCE WITH TITLE 39.
 4. ALL PROPOSED CURB RAMPS AND PUSHBUTTONS TO BE COMPLIANT WITH ADA.
 5. REPLACE ALL SIGNS NOT IN CONFORMANCE WITH THE CURRENT MUTCD.
 6. INSTALL BREAKAWAY SIGN SUPPORTS FOR ALL GROUND MOUNTED SIGNS.
 7. MILL AND PAVE AS SHOWN.
 8. NEW PAVEMENT MARKINGS.
 9. MATCH EXISTING PAVERS WHERE APPLICABLE.
 10. RESET OR REPLACE ANY LOOSE OR DAMAGED PAVERS.

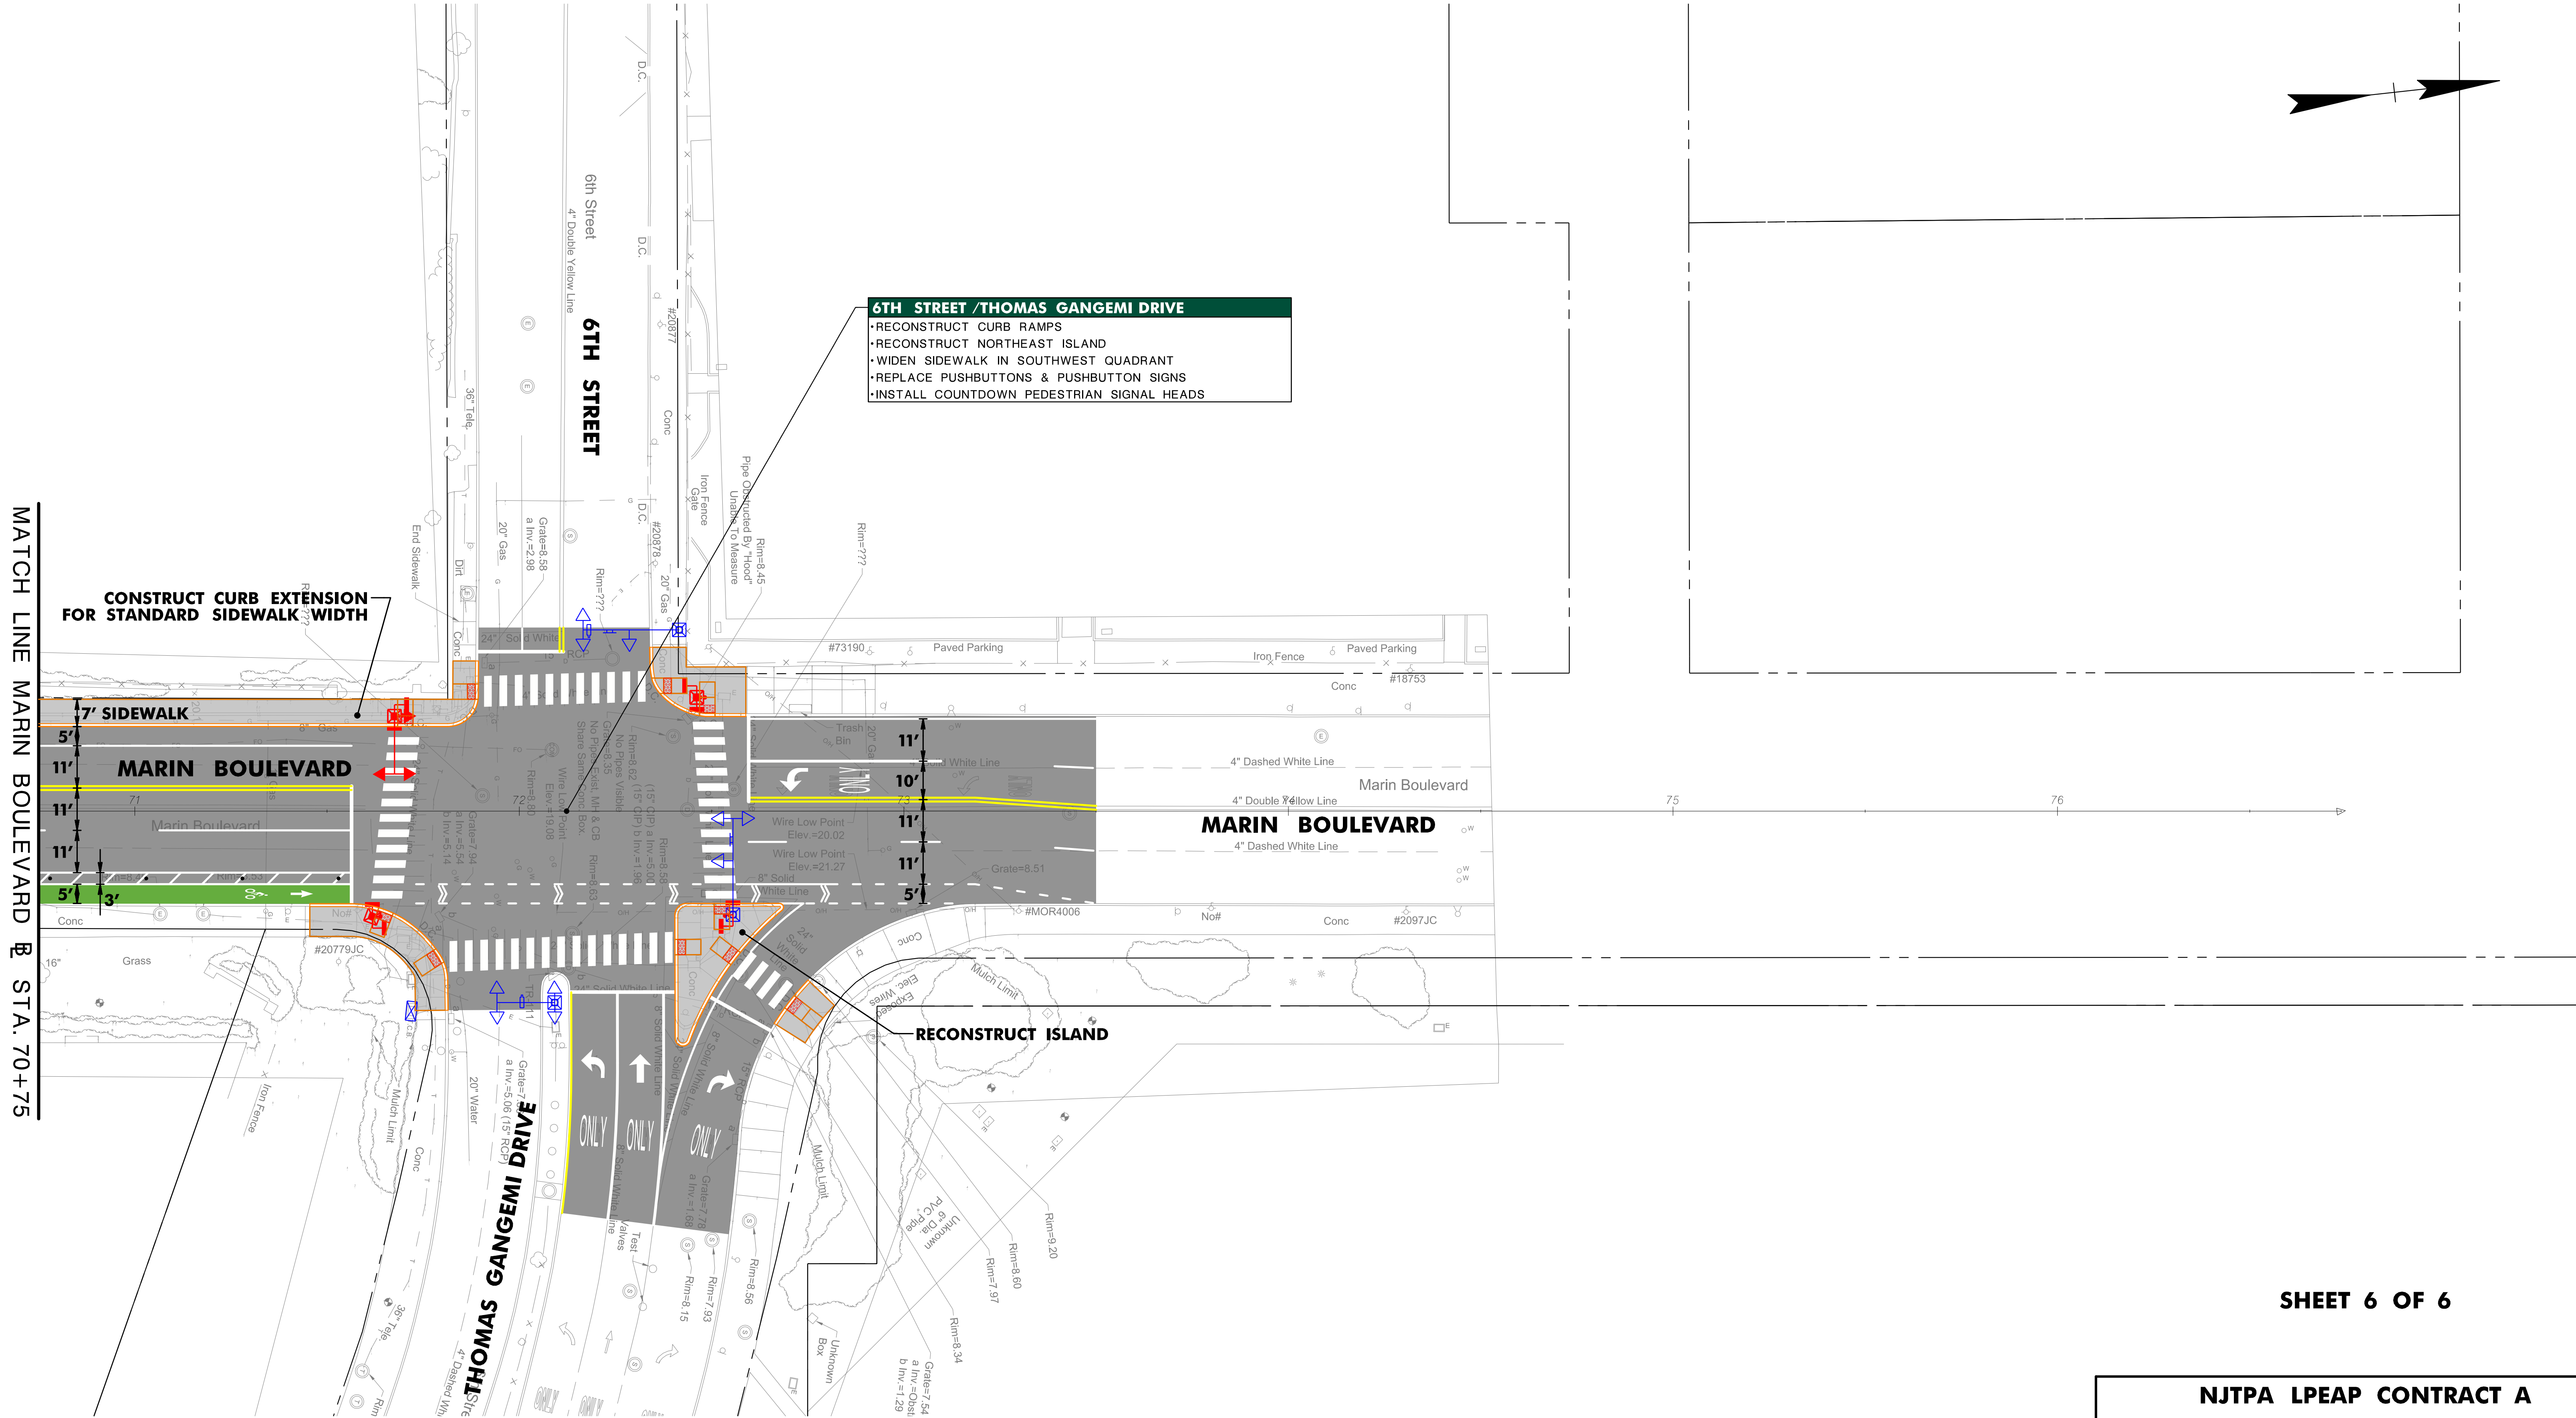

MATCH LINE MARIN BOULEVARD @ STA. 70+75

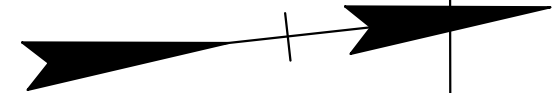

SHEET 6 OF 6

NJTPA LPEAP CONTRACT A
PROJECT NO. 3 – MARIN BOULEVARD

JERSEY CITY
HUDSON COUNTY

CONCEPT PLANS – ALTERNATIVE 5



Engineering
Design
Planning
Construction Management



- LEGEND:**
- PROPOSED CURB
 - PROPOSED SIDEWALK
 - TRAFFIC SIGNAL EQUIPMENT (EXISTING)
 - TRAFFIC SIGNAL EQUIPMENT (PROPOSED)
 - TRAFFIC SIGNAL EQUIPMENT (REMOVAL)
 - PROPOSED PAVEMENT RESURFACING
 - DETECTABLE WARNING SURFACE
 - PROPOSED INLET
 - PROPOSED FLEXIBLE DELINEATOR
 - EXISTING R.O.W.

- GENERAL NOTES:**
1. INSTALL BACKPLATES ON ALL TRAFFIC SIGNAL HEADS.
 2. RECONSTRUCT SIDEWALK OR CURB THAT IS DAMAGED OR A TRIPPING HAZARD.
 3. BRING ON-STREET PARKING AND BUS STOPS INTO CONFORMANCE WITH TITLE 39.
 4. ALL PROPOSED CURB RAMPS AND PUSHBUTTONS TO BE COMPLIANT WITH ADA.
 5. REPLACE ALL SIGNS NOT IN CONFORMANCE WITH THE CURRENT MUTCD.
 6. INSTALL BREAKAWAY SIGN SUPPORTS FOR ALL GROUND MOUNTED SIGNS.
 7. MILL AND PAVE AS SHOWN.
 8. NEW PAVEMENT MARKINGS.
 9. MATCH EXISTING PAVERS WHERE APPLICABLE.
 10. RESET OR REPLACE ANY LOOSE OR DAMAGED PAVERS.